

CODE	REVISION DESCRIPTION	DATE	BY

DESIGNED BY: J. KING  
 DRAFTED BY: L. MUNIR  
 CHECKED BY: J. SUAZO  
 PROJ. MANGER: J. JIMENEZ





WSP USA Inc.  
 33301 9th Avenue South  
 Suite 300  
 Federal Way, WA 98003-2600  
 TEL: (206) 431-2300  
 FAX: (206) 431-2250



**INTERSTATE 5**  
**PORT OF TACOMA ROAD INTERCHANGE PHASE 2**  
**ROADWAY PROFILE & SUPERELEVATION A LINE**

PLAN NUMBER  
**RP01**  
 SHEET  
**145**  
 OF  
**556**  
 SHEETS

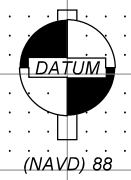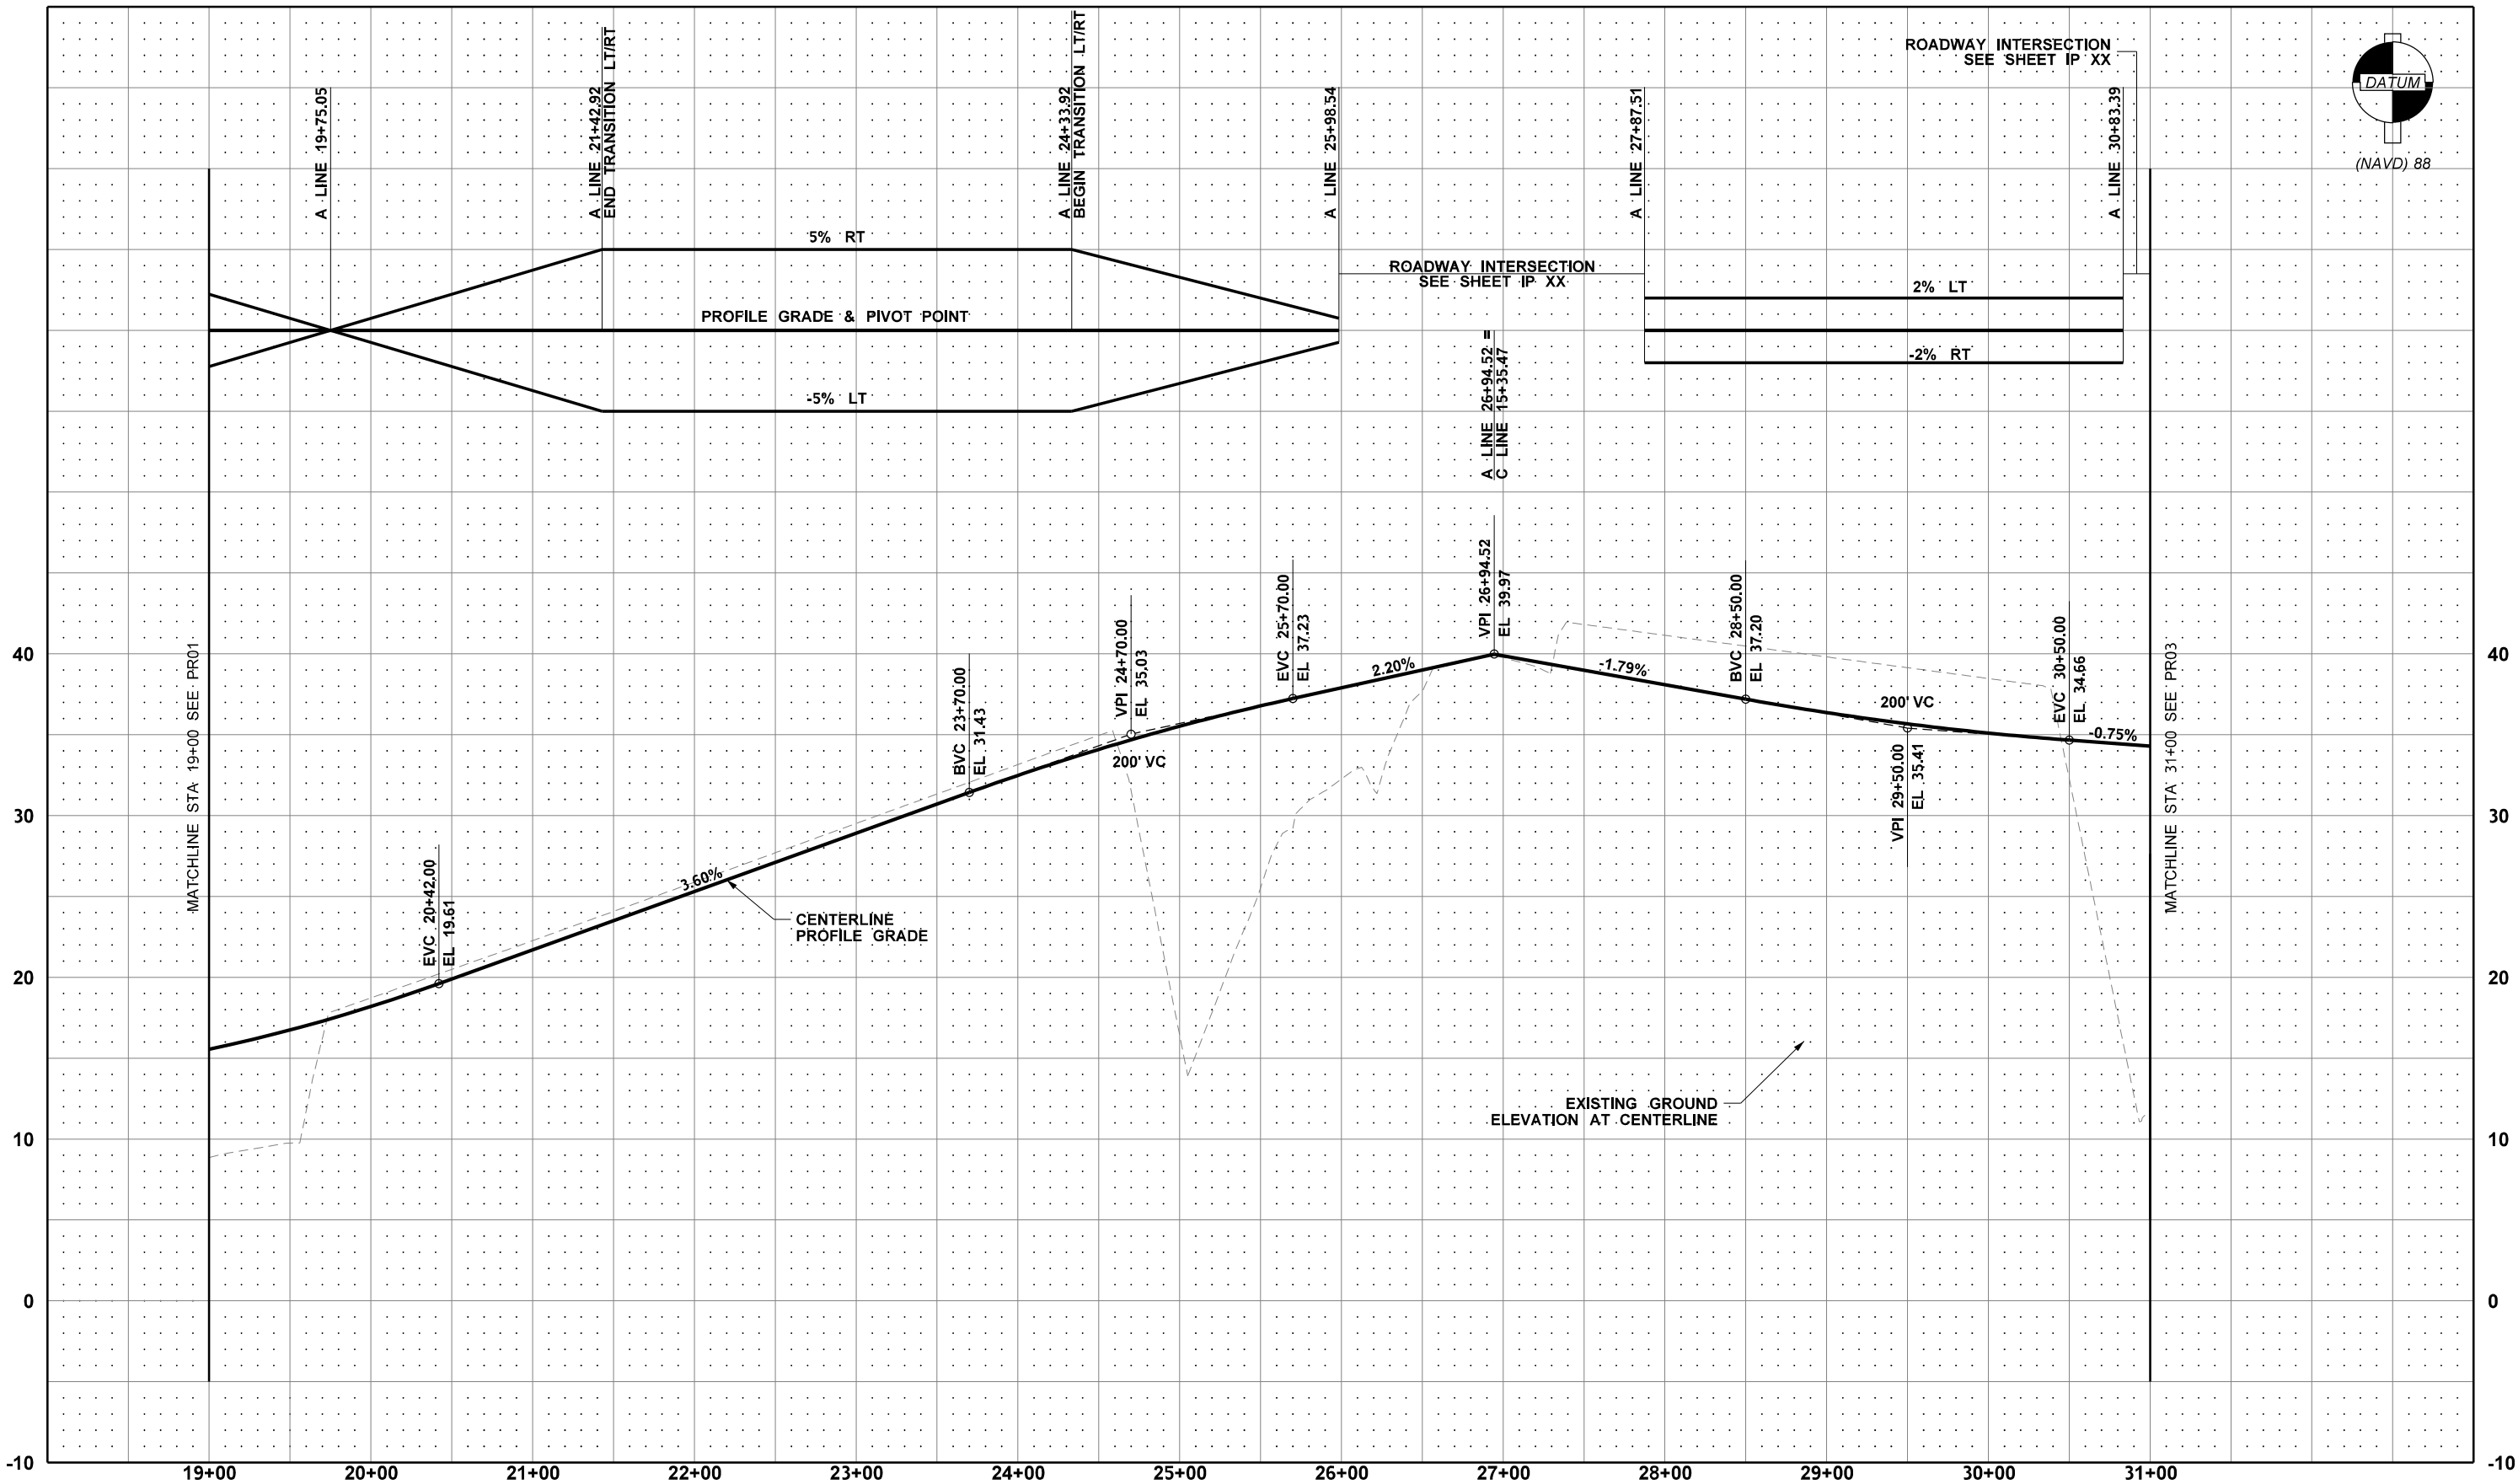


CODE	REVISION DESCRIPTION	DATE	BY

DESIGNED BY: J. KING  
 DRAFTED BY: L. MUNIR  
 CHECKED BY: J. SUAZO  
 PROJ. MANGER: S. BENNION





WSP USA Inc.  
 33301 9th Avenue South  
 Suite 300  
 Federal Way, WA 98003-2600  
 TEL: (206) 431-2300  
 FAX: (206) 431-2250

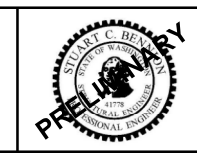

**INTERSTATE 5**  
**PORT OF TACOMA ROAD INTERCHANGE PHASE 2**  
**ROADWAY PROFILE & SUPERELEVATION A LINE**

PLAN NUMBER  
**RP02**  
 SHEET  
**146**  
 OF  
**556**  
 SHEETS

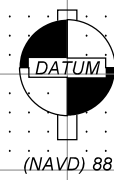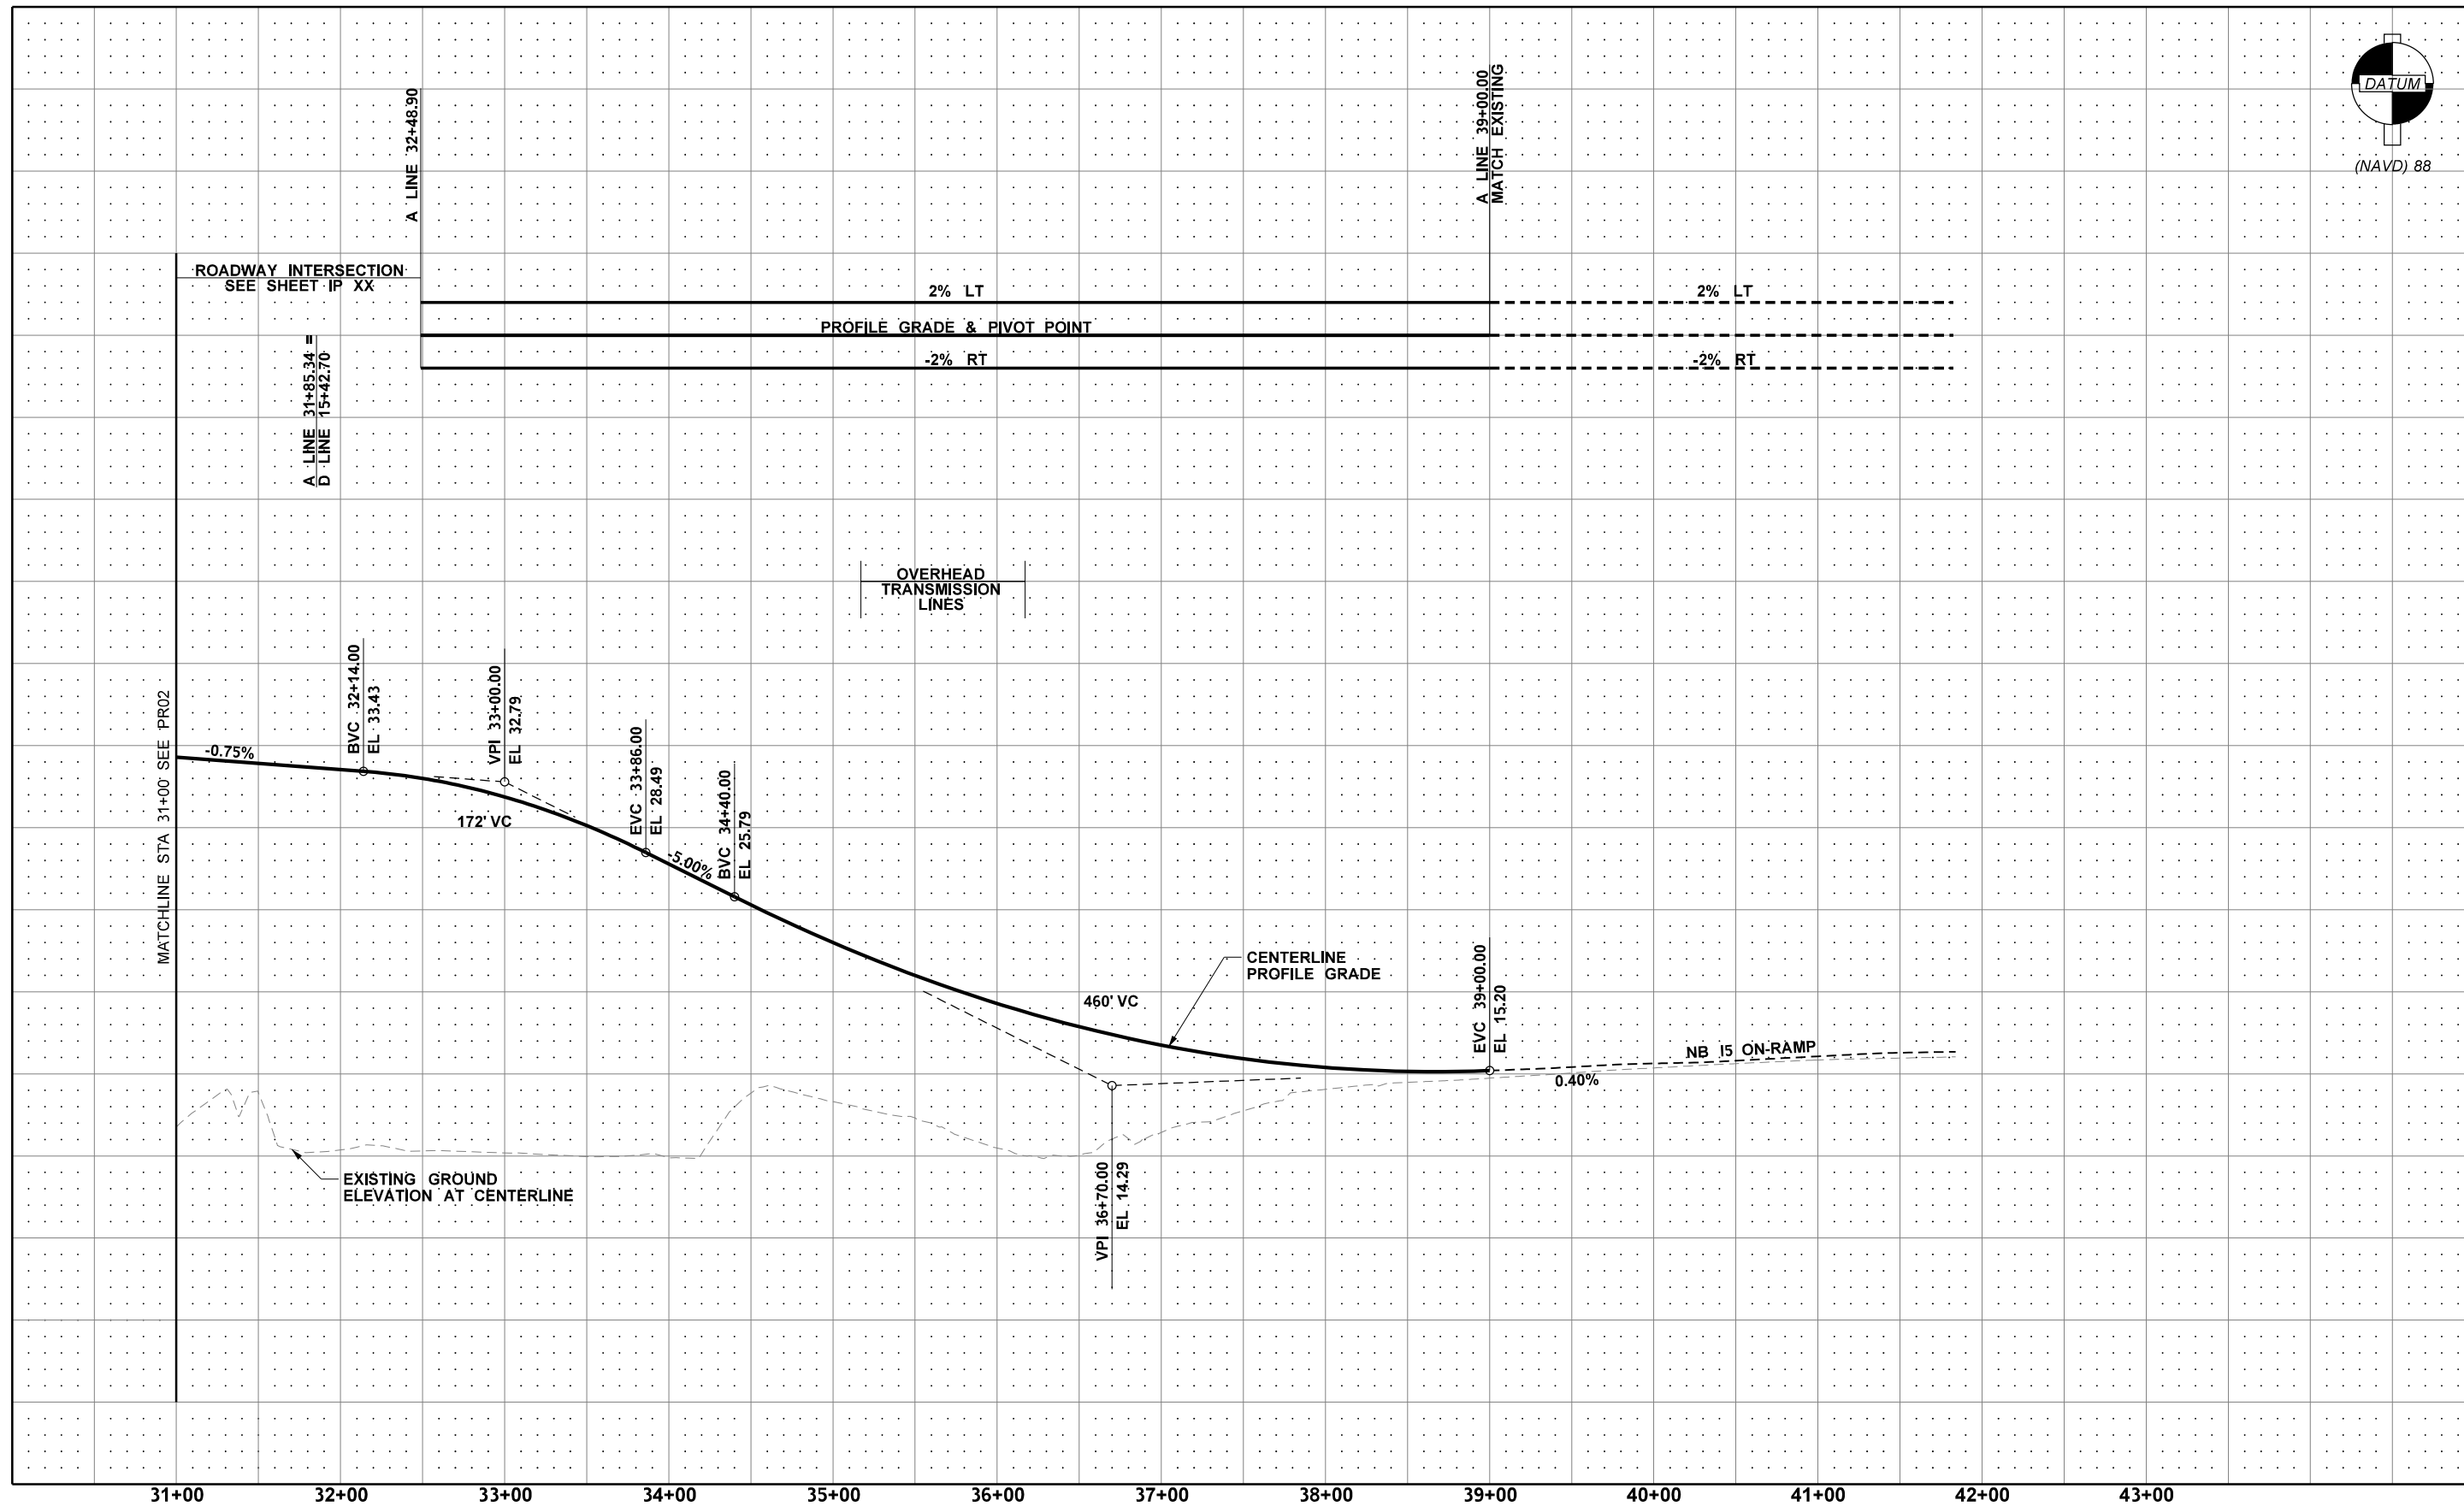


CODE	REVISION DESCRIPTION	DATE	BY

DESIGNED BY: J. KING  
 DRAFTED BY: L. MUNIR  
 CHECKED BY: J. SUAZO  
 PROJ. MANGER: S. BENNION





WSP USA Inc.  
 33301 9th Avenue South  
 Suite 300  
 Federal Way, WA 98003-2600  
 TEL: (206) 431-2300  
 FAX: (206) 431-2250

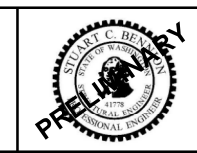

INTERSTATE 5  
 PORT OF TACOMA ROAD INTERCHANGE PHASE 2  
 ROADWAY PROFILE & SUPERELEVATION A LINE

PLAN NUMBER  
**RP03**  
 SHEET  
**147**  
 OF  
**556**  
 SHEETS

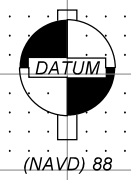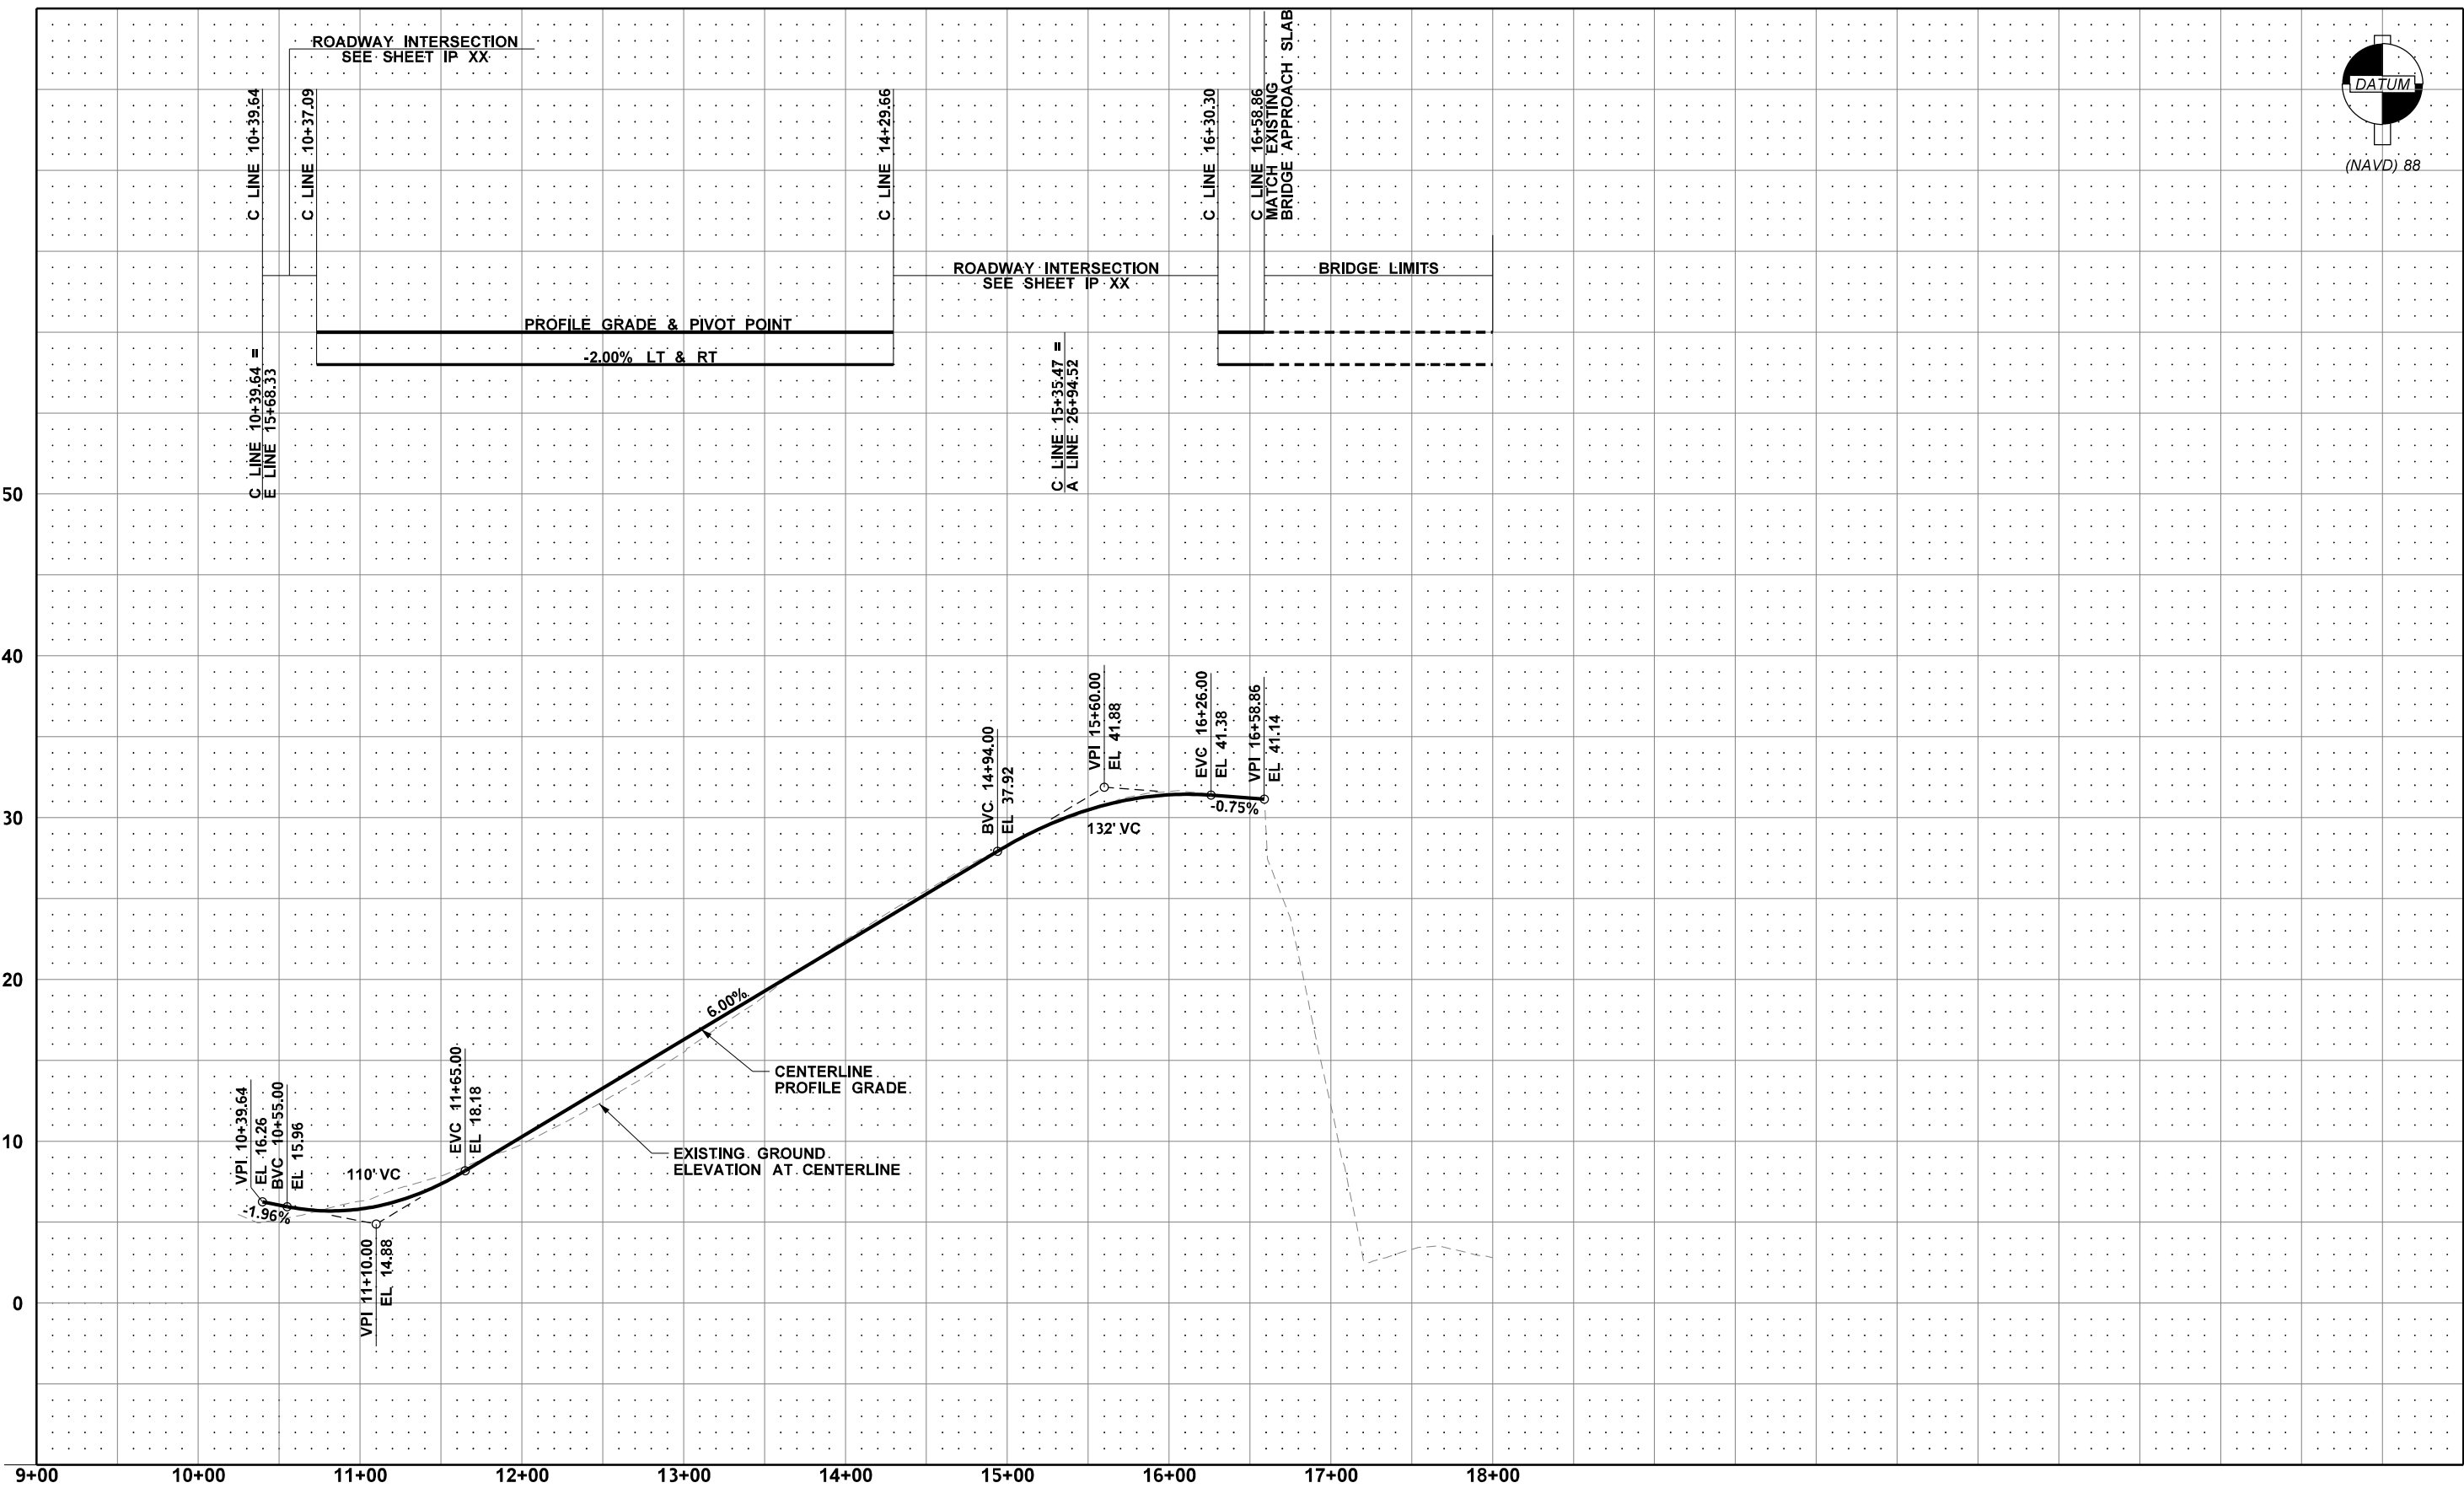


CODE	REVISION DESCRIPTION	DATE	BY

DESIGNED BY: J. KING  
 DRAFTED BY: L. MUNIR  
 CHECKED BY: J. SUAZO  
 PROJ. MANGER: S. BENNION




WSP USA Inc.  
 33301 9th Avenue South  
 Suite 300  
 Federal Way, WA 98003-2600  
 TEL: (206) 431-2300  
 FAX: (206) 431-2250

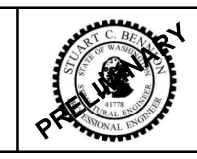

INTERSTATE 5  
 PORT OF TACOMA ROAD INTERCHANGE PHASE 2  
 ROADWAY PROFILE & SUPERELEVATION C LINE

PLAN NUMBER  
**RP04**  
 SHEET  
**148**  
 OF  
**556**  
 SHEETS

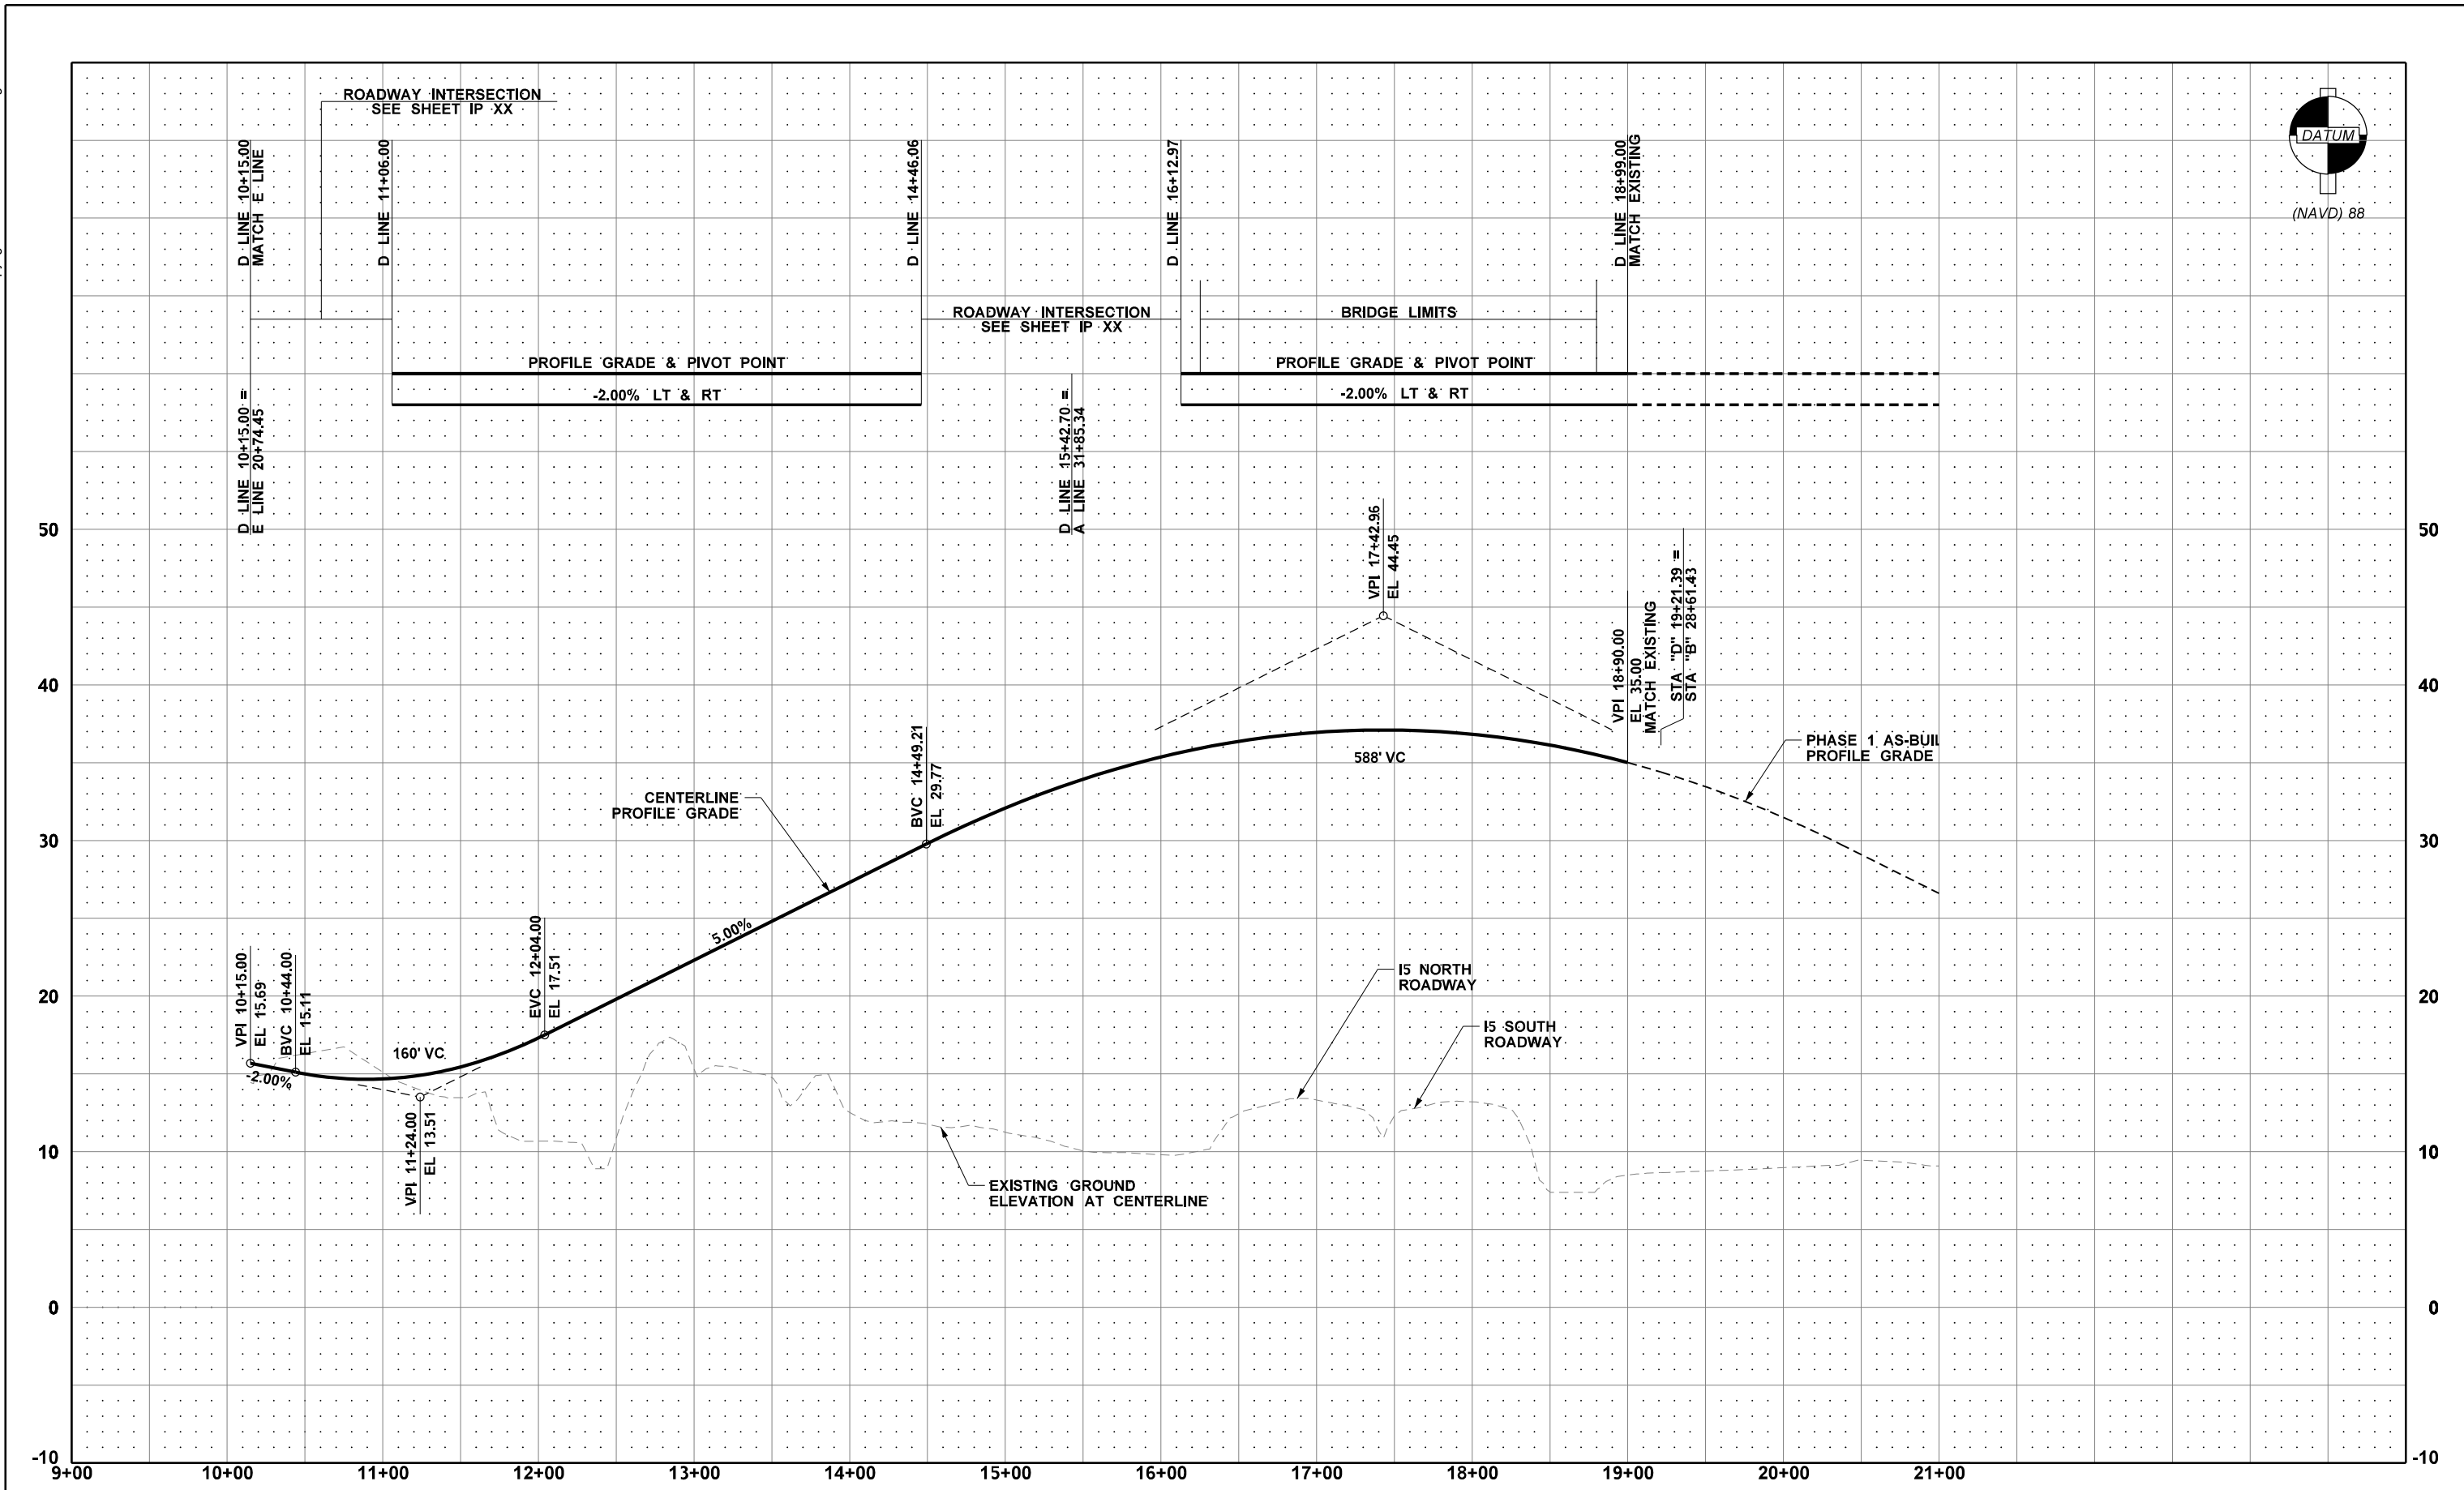


CODE	REVISION DESCRIPTION	DATE	BY

DESIGNED BY: J. KING  
 DRAFTED BY: L. MUNIR  
 CHECKED BY: J. SUAZO  
 PROJ. MANGER: S. BENNION




WSP USA Inc.  
 33301 9th Avenue South  
 Suite 300  
 Federal Way, WA 98003-2600  
 TEL: (206) 431-2300  
 FAX: (206) 431-2250

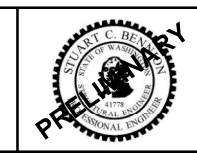

INTERSTATE 5  
 PORT OF TACOMA ROAD INTERCHANGE PHASE 2  
 ROADWAY PROFILE & SUPERELEVATION D LINE

PLAN NUMBER  
**RP05**  
 SHEET  
**149**  
 OF  
**552**  
 SHEETS

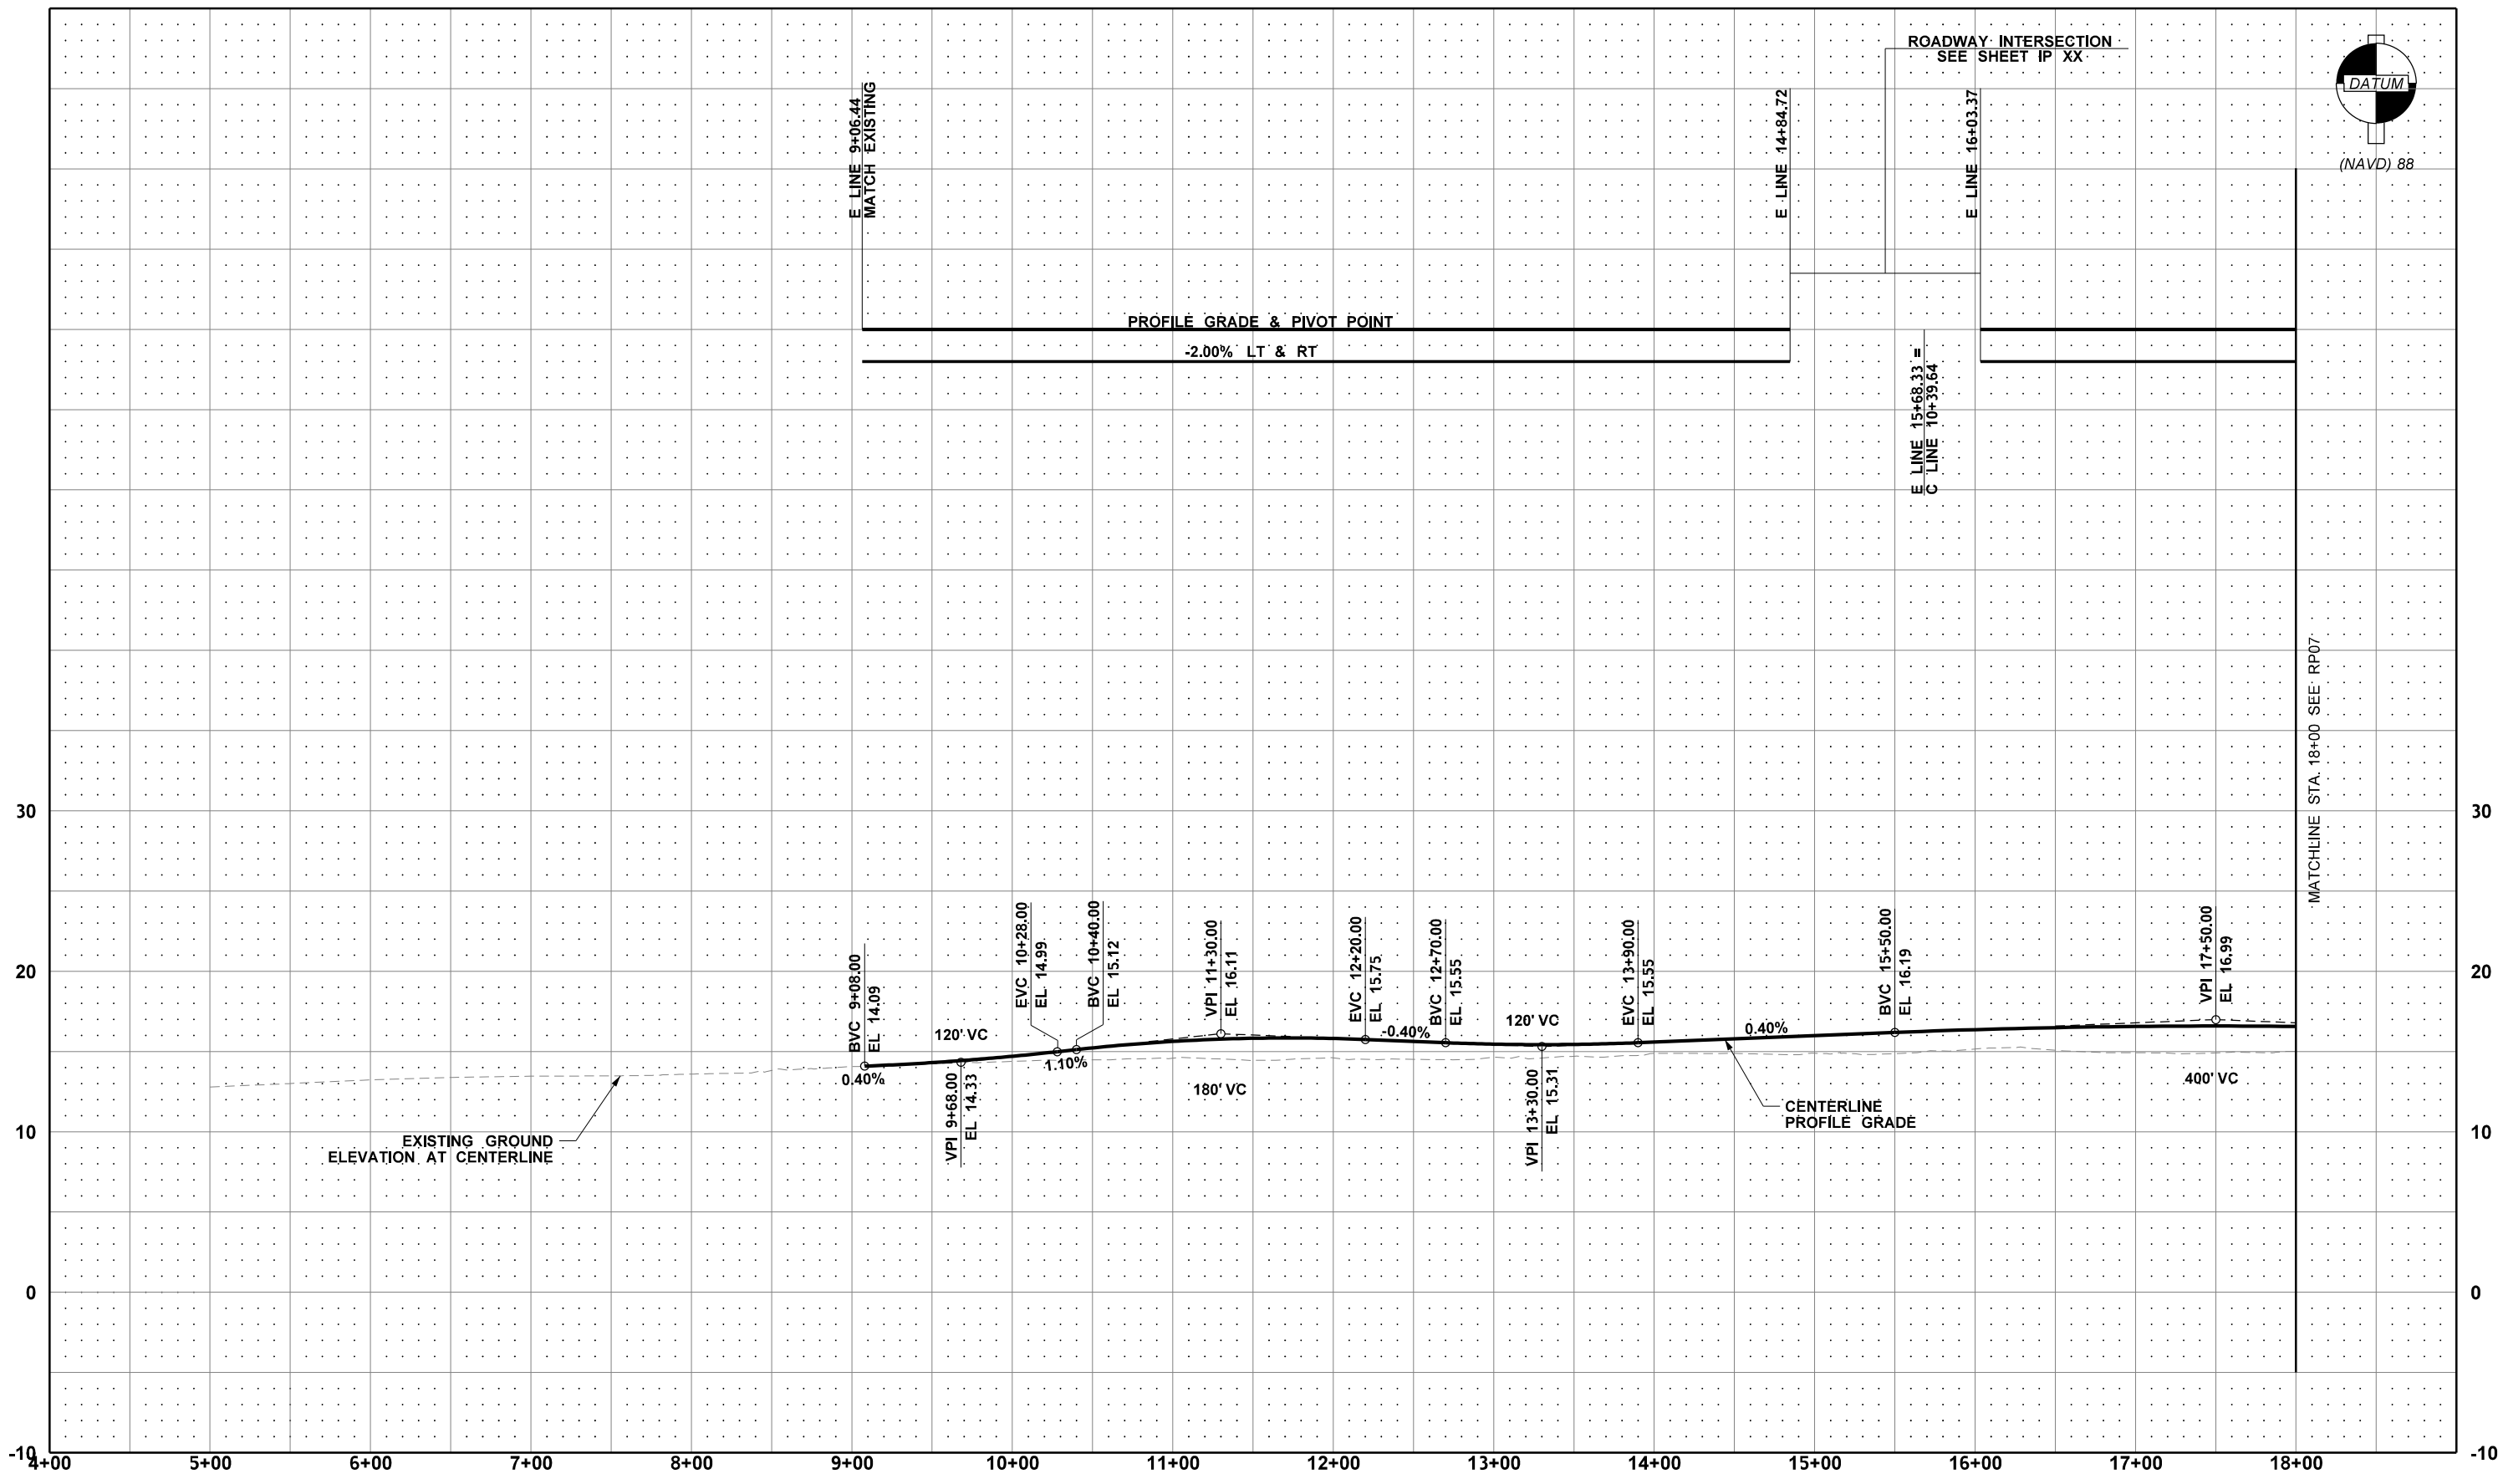

CODE	REVISION DESCRIPTION	DATE	BY

DESIGNED BY: J. KING  
 DRAFTED BY: L. MUNIR  
 CHECKED BY: J. SUAZO  
 PROJ. MANGER: S. BENNION





WSP USA Inc.  
 33301 9th Avenue South  
 Suite 300  
 Federal Way, WA 98003-2600  
 TEL: (206) 431-2300  
 FAX: (206) 431-2250



**INTERSTATE 5**  
**PORT OF TACOMA ROAD INTERCHANGE PHASE 2**  
**ROADWAY PROFILE & SUPERELEVATION E LINE**

PLAN NUMBER  
**RP06**  
 SHEET  
**150**  
 OF  
**552**  
 SHEETS

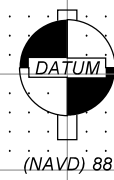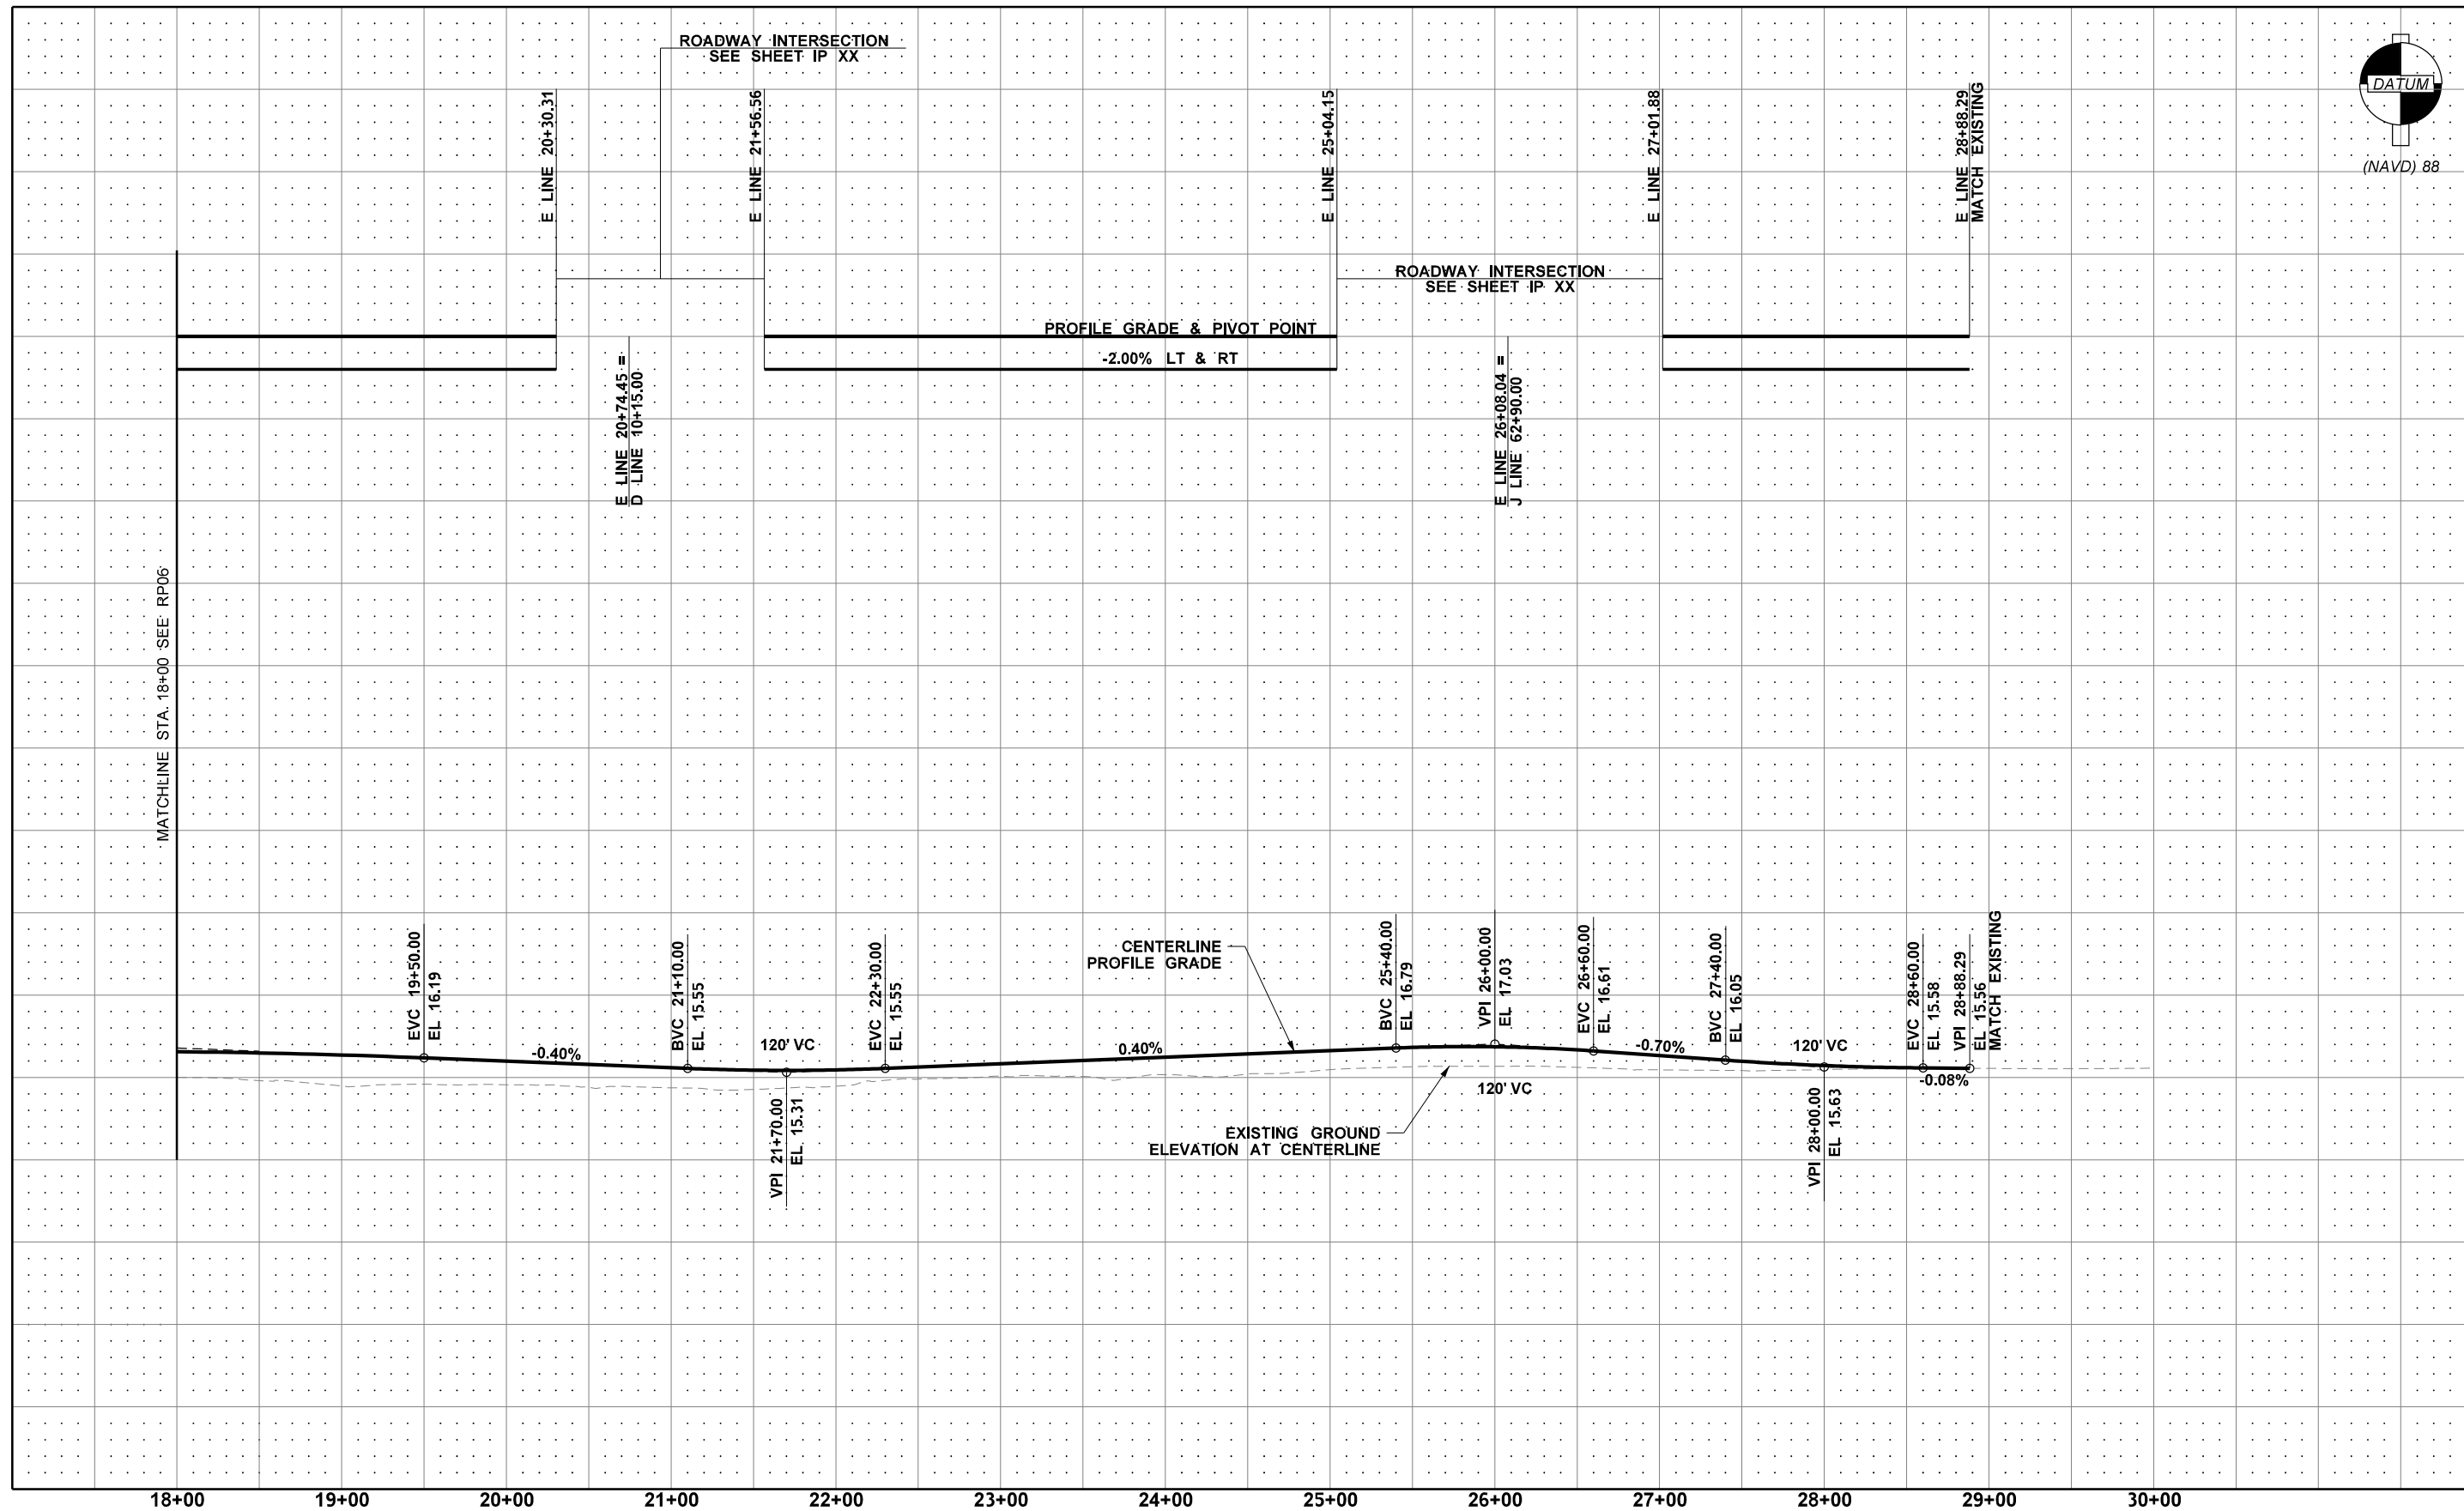


CODE	REVISION DESCRIPTION	DATE	BY

DESIGNED BY: J. KING  
 DRAFTED BY: L. MUNIR  
 CHECKED BY: J. SUAZO  
 PROJ. MANGER: S. BENNION



WSP USA Inc.  
 33301 9th Avenue South  
 Suite 300  
 Federal Way, WA 98003-2600  
 TEL: (206) 431-2300  
 FAX: (206) 431-2250

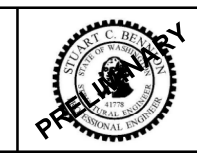

INTERSTATE 5  
 PORT OF TACOMA ROAD INTERCHANGE PHASE 2  
 ROADWAY PROFILE & SUPERELEVATION E LINE

PLAN NUMBER  
**RP07**  
 SHEET  
**151**  
 OF  
**552**  
 SHEETS